


- © 2023 RPS Group
- Notes
- This drawing has been prepared in accordance with the scope of RPS's appointment with its client and is subject to the terms and conditions of that appointment. RPS accepts no liability for any use of this document other than by its client and only for the purposes for which it was prepared and provided.
  - If received electronically it is the recipient's responsibility to print to correct scale. Only written dimensions should be used.
  - This drawing should be read in conjunction with all other relevant drawings and specifications.
  - The scheme is subject to statutory approvals, surveys and design development.
  - © Crown copyright and database rights 2022 Ordnance Survey 0100031673

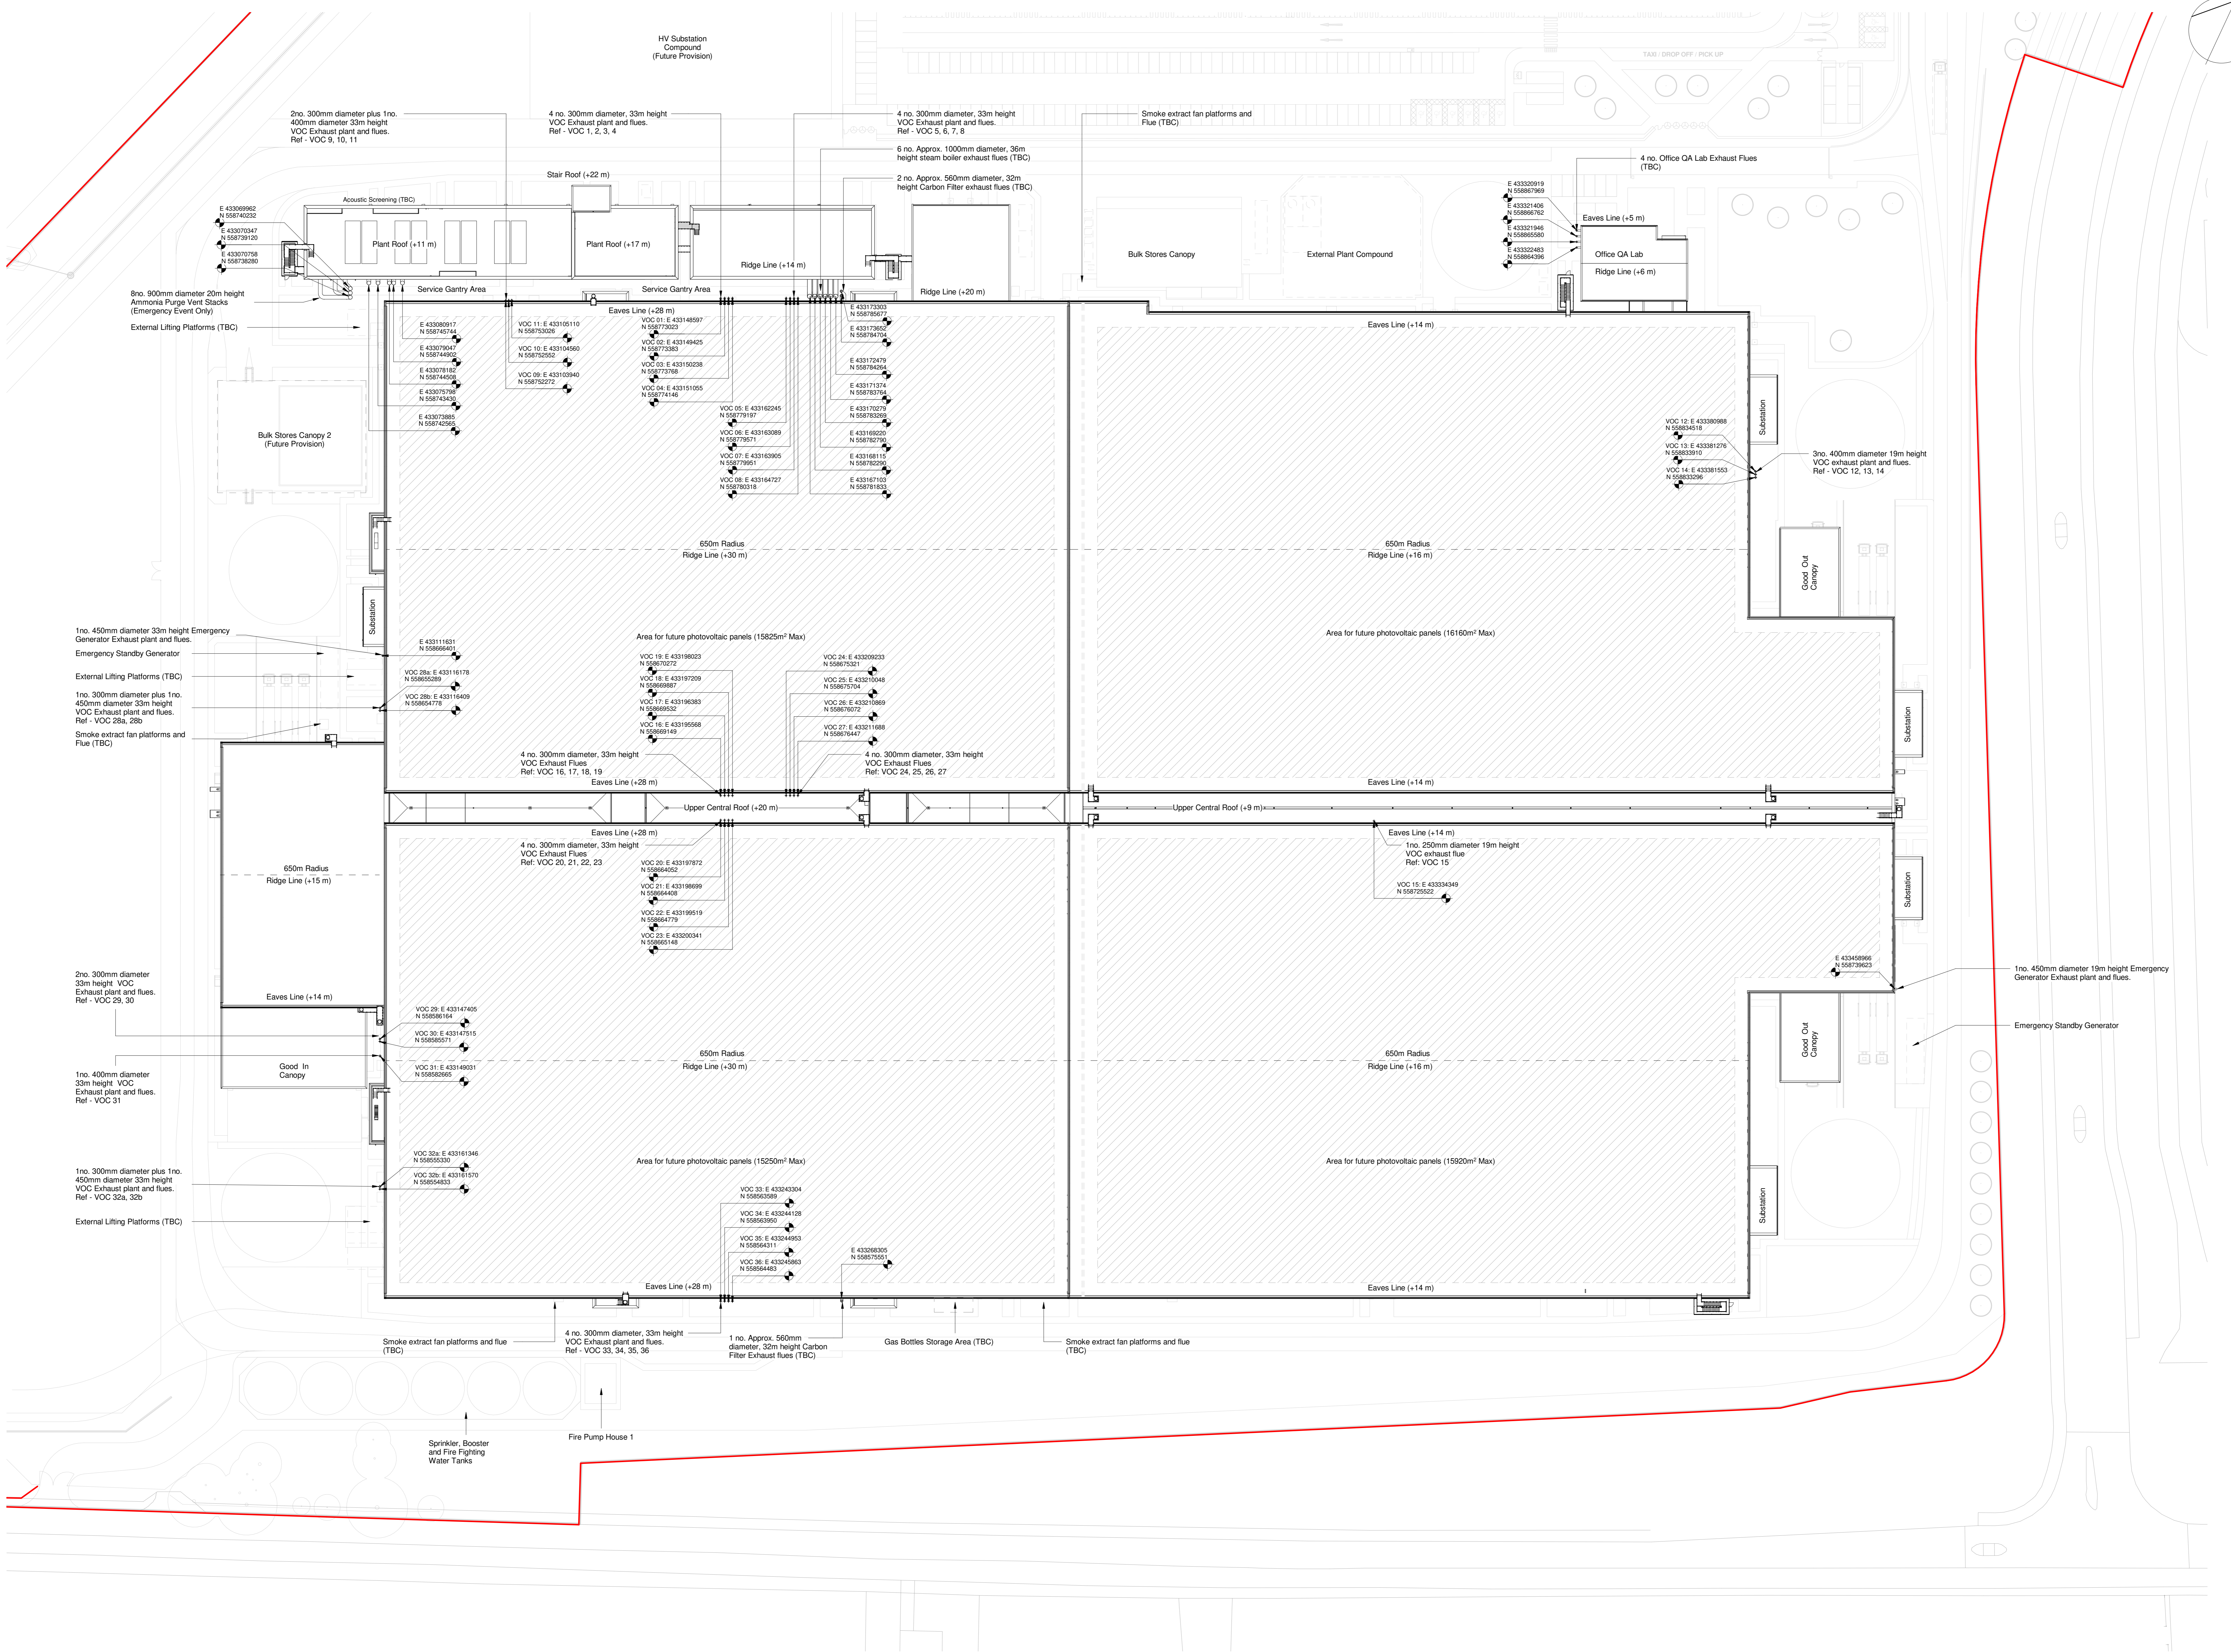

**Proposed Factory Roof Plan**  
1 : 500

10m SCALE 1:500

P05 Planning Submission	AS   OP	22/06/23
Rev   Description	By   Ckd	Date

**rps** MAKING COMPLEX EASY  
A TETRA TECH COMPANY

Sherwood House, Sherwood Avenue, Newark, Nottinghamshire, NG24 1DQ  
T: 01638 659 700. E: rps@rpsgroup.com

Client  
**Envision Waters**  
AESG

Project  
Envision AESG Giga Factory

Title  
Proposed Factory Roof Plan

RPS Project Number  
NK020439P

Scale @A0  
1 : 500

Date Created  
14/07/21

Task Team Manager  
TH

Information Author  
TSR

Task Information Manager  
TSR

Status  
S4 (Suitable for Approval)

Document Number  
107

Revision  
P05

rpsgroup.com