


This map is based upon the Ordnance Survey material with the permission of the Ordnance Survey on behalf of the Controller of Her Majesty's Stationery Office Crown copyright. Unauthorised reproduction infringes Crown copyright and may lead to prosecution or civil proceedings. Licence No. 100018385 Date 2015.

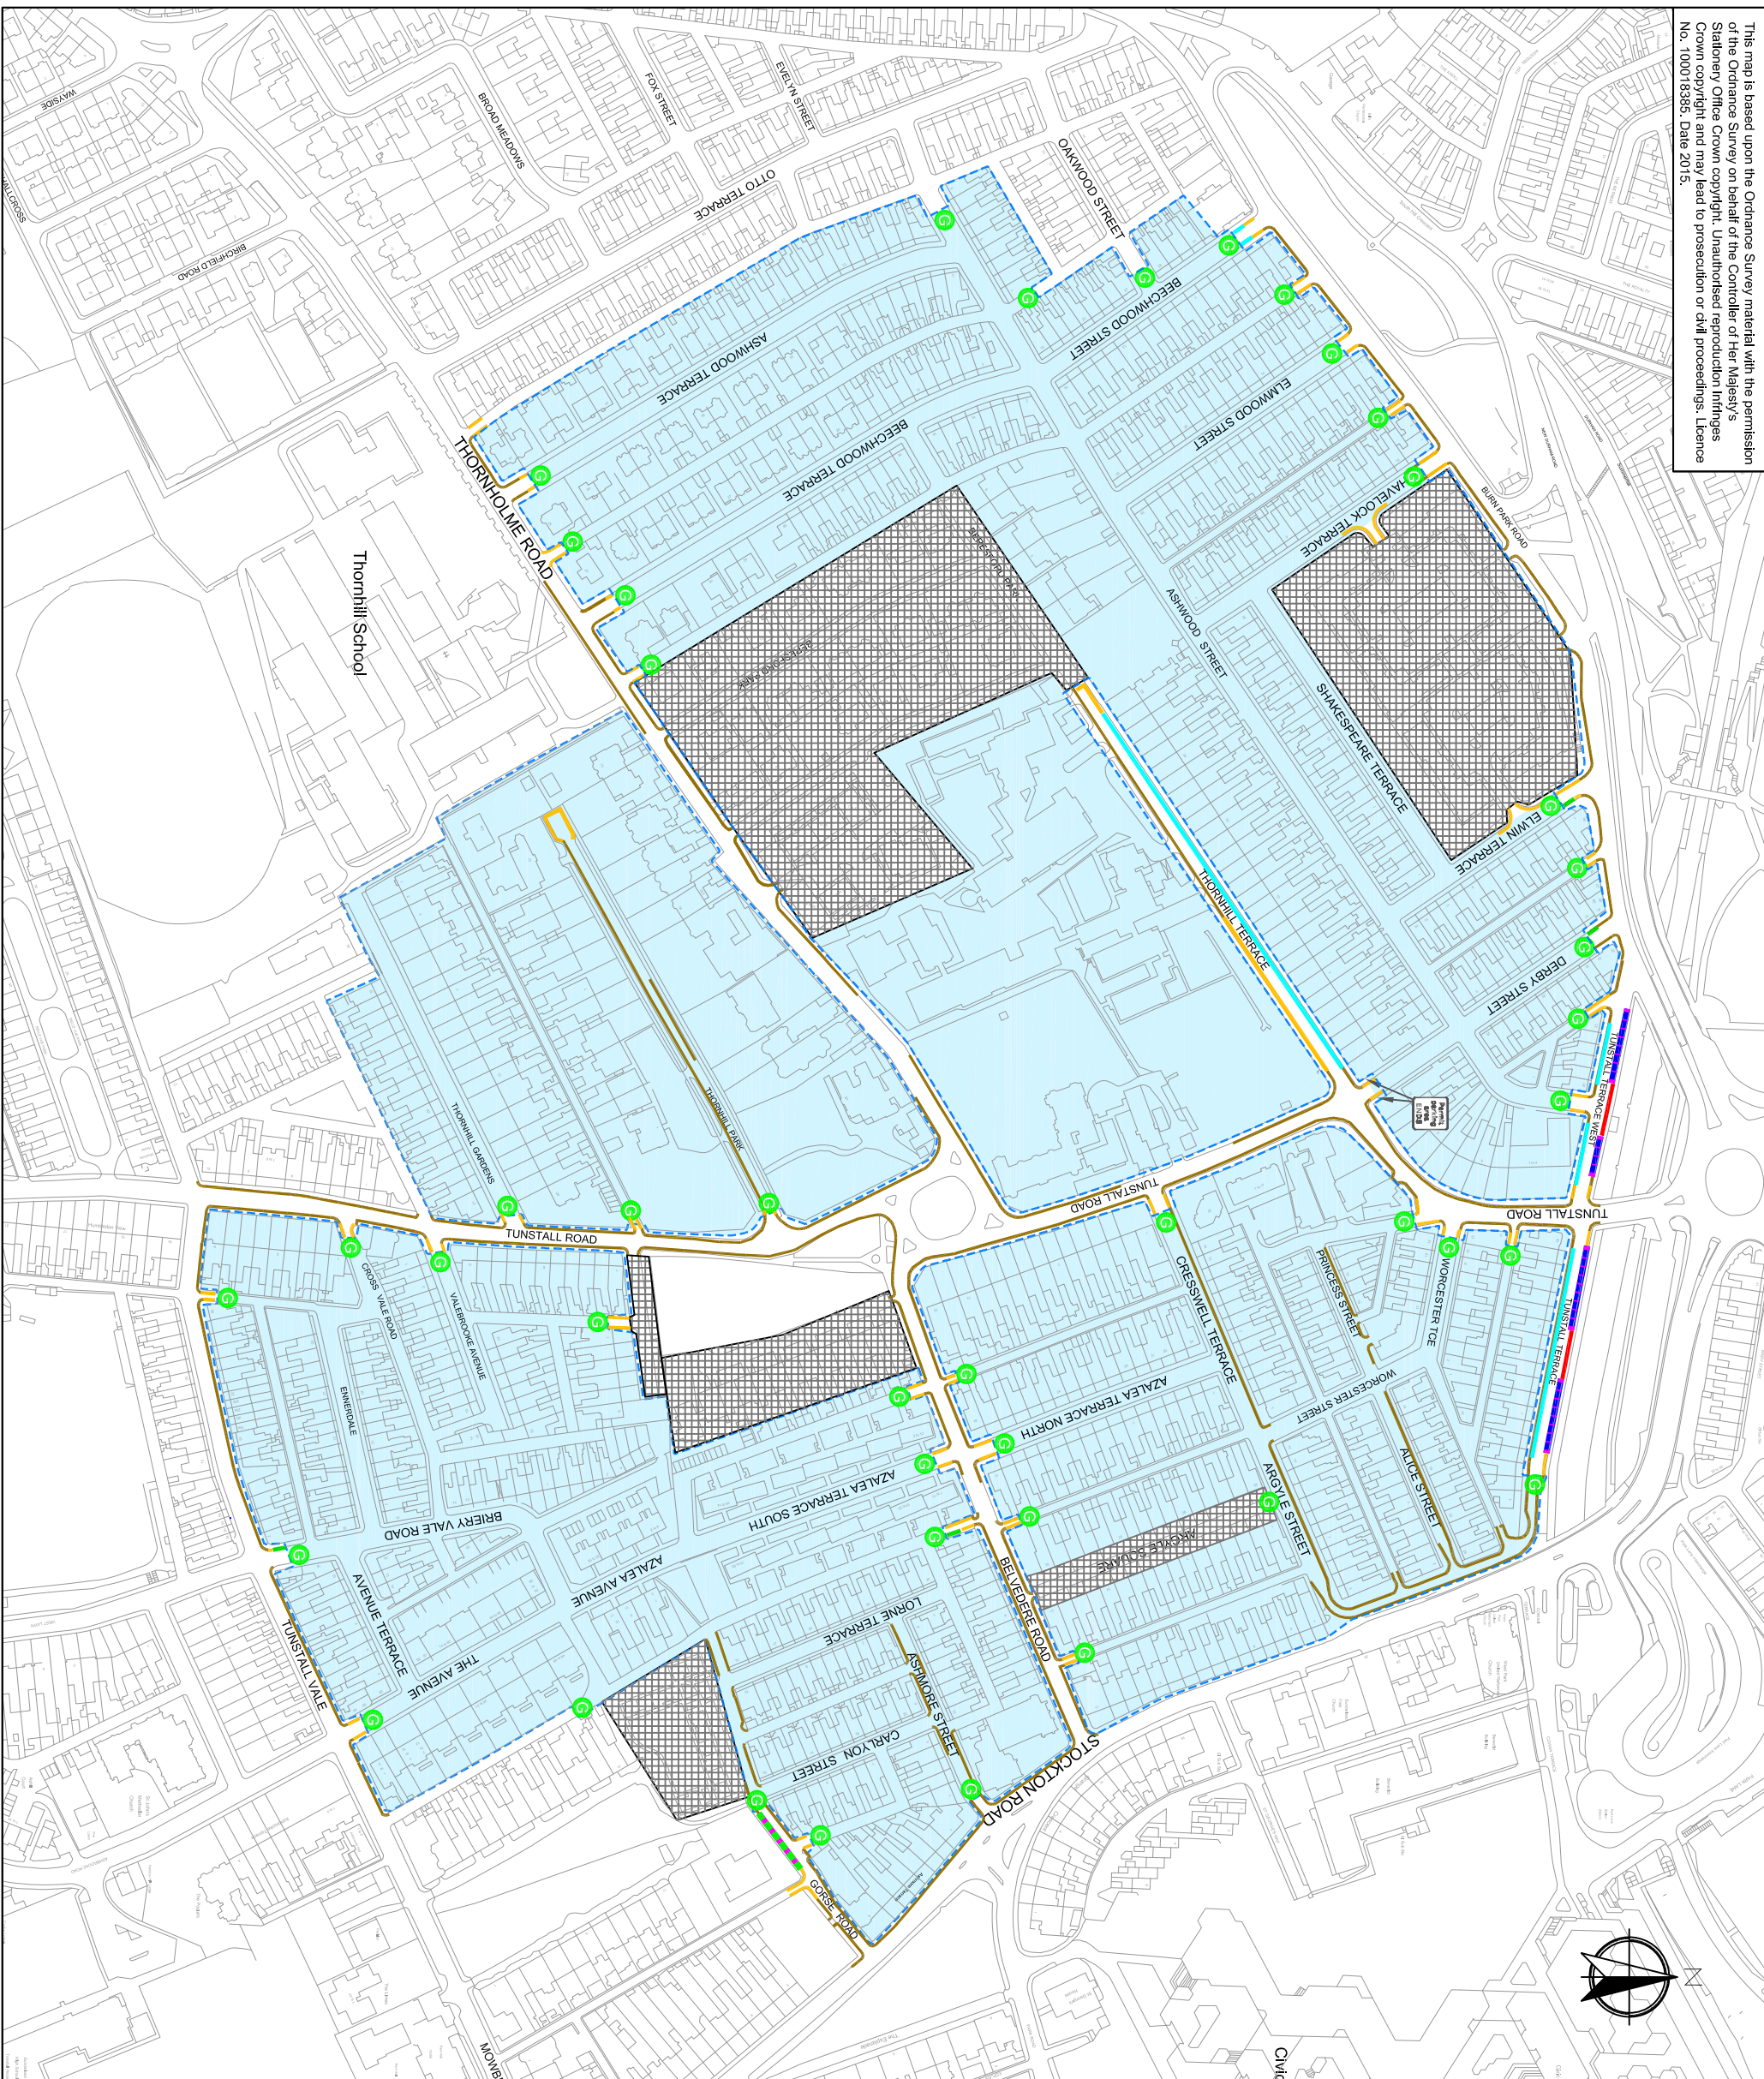

- KEY**
- CPMS Zone Boundary, Times of Operation Mon-Sat, 9am to 10am, 2pm to 3pm
  - Private Street/Area
  - Existing Waiting Restrictions
  - Proposed No Waiting at Any Time (Double Yellow Lines)
  - Proposed No Waiting / No Loading at Any Time (Double Yellow Lines and Kerb marks)
  - Proposed Permit Holders Only Parking Bays - Mon to Sat, 9am to 10am, 2pm to 3pm
  - Pay by Phone (All Days, All Hours)
  - Proposed Limited Waiting Bay adjacent to new development, (exact times to be confirmed)
  - Proposed Limited Waiting - Mon to Sat, 8am to 6pm, 1 Hour, No Return Within 1 Hour
  - Proposed CPMS Gateway
  - Proposed End of Permit Zone sign to be mounted on reverse of existing No entry sign

Rev	Description	Date	Date	Date
		revised	checked	checked



Commercial Development Directorate  
 Jack Crawford House  
 Commercial Road  
 Sunderland SR2 8QR  
 Telephone: 0191 520 5555  
 Fax: 0191 553 1480  
 Web: www.sunderland.gov.uk

PROJECT  
 Ashbrooke / Thornholme CPMS

TITLE  
 TRO Design Drawing

PROJECT CONTACT  
 G Brown  
 CONTACT DETAILS  
 0191 5615109

DRAWN  
 DH  
 DATE  
 Dec 2015

CHECKED BY  
 GB  
 DATE  
 Dec 2015

SCALE  
 NTS  
 SHEET SIZE  
 A3

DRAWING NO.  
 ASH/TH/002  
 REVISION