


Key:

- Proposed carriageway resurfacing
- Proposed new Footway
- Existing Footway / Cycleway

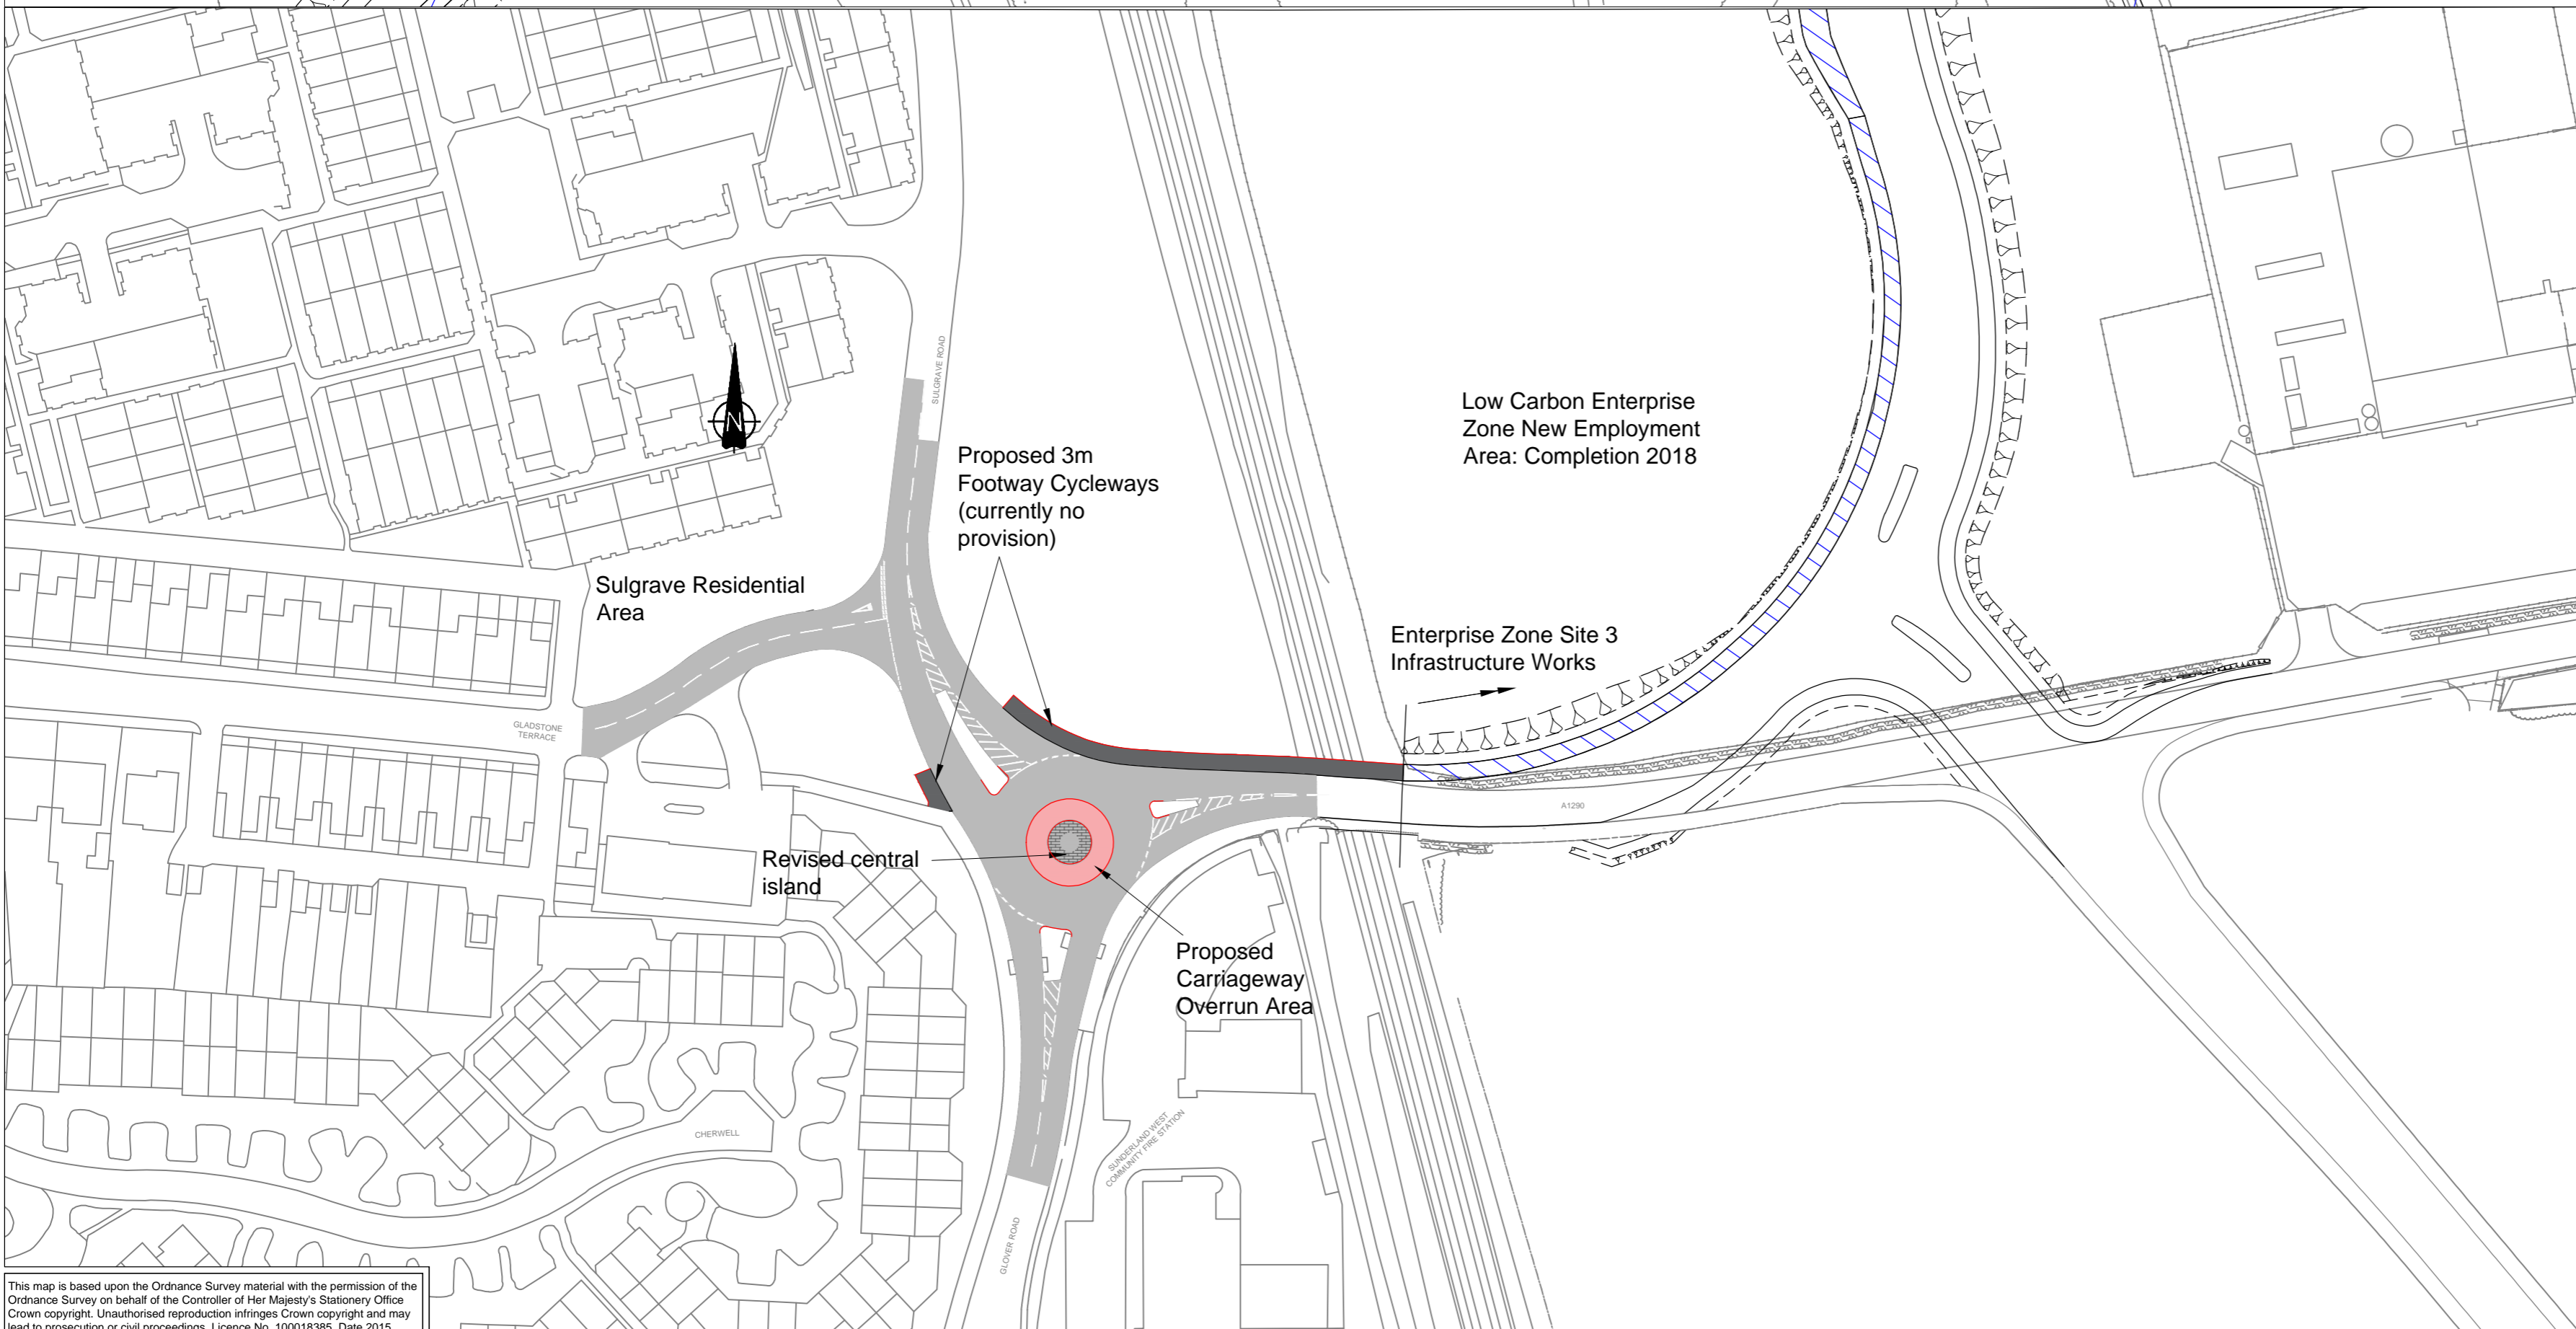

PRELIM DESIGN

REVISION	APPROVED	DESCRIPTION	DATE



**Sunderland
City Council**

Commercial Development Directorate
Civic Centre
Sunderland
SR2 7DN

Tel. (0191) 520 5555
Fax. (0191) 553 1020

PROJECT
SAFER ROADS BID

TITLE
**PHASE 1
SULGRAVE ROAD ROUNDABOUT
AND CYCLEWAY LINK**

Drawn by P. SEDGWICK	Date APRIL 2017
Checked by C. WELLS	Scale 1:1000
Approved by C.WELLS	Sheet size A2
Drawing No.	Revision P02

This map is based upon the Ordnance Survey material with the permission of the Ordnance Survey on behalf of the Controller of Her Majesty's Stationery Office. Crown copyright. Unauthorised reproduction infringes Crown copyright and may lead to prosecution or civil proceedings. Licence No. 100018385. Date 2015.