


This map is based upon the Ordnance Survey material with the permission of the Ordnance Survey on behalf of the Controller of Her Majesty's Stationery Office. Crown copyright. Unauthorised reproduction infringes Crown copyright and may lead to prosecution or civil proceedings. Licence No. 100018385. Date 2017.

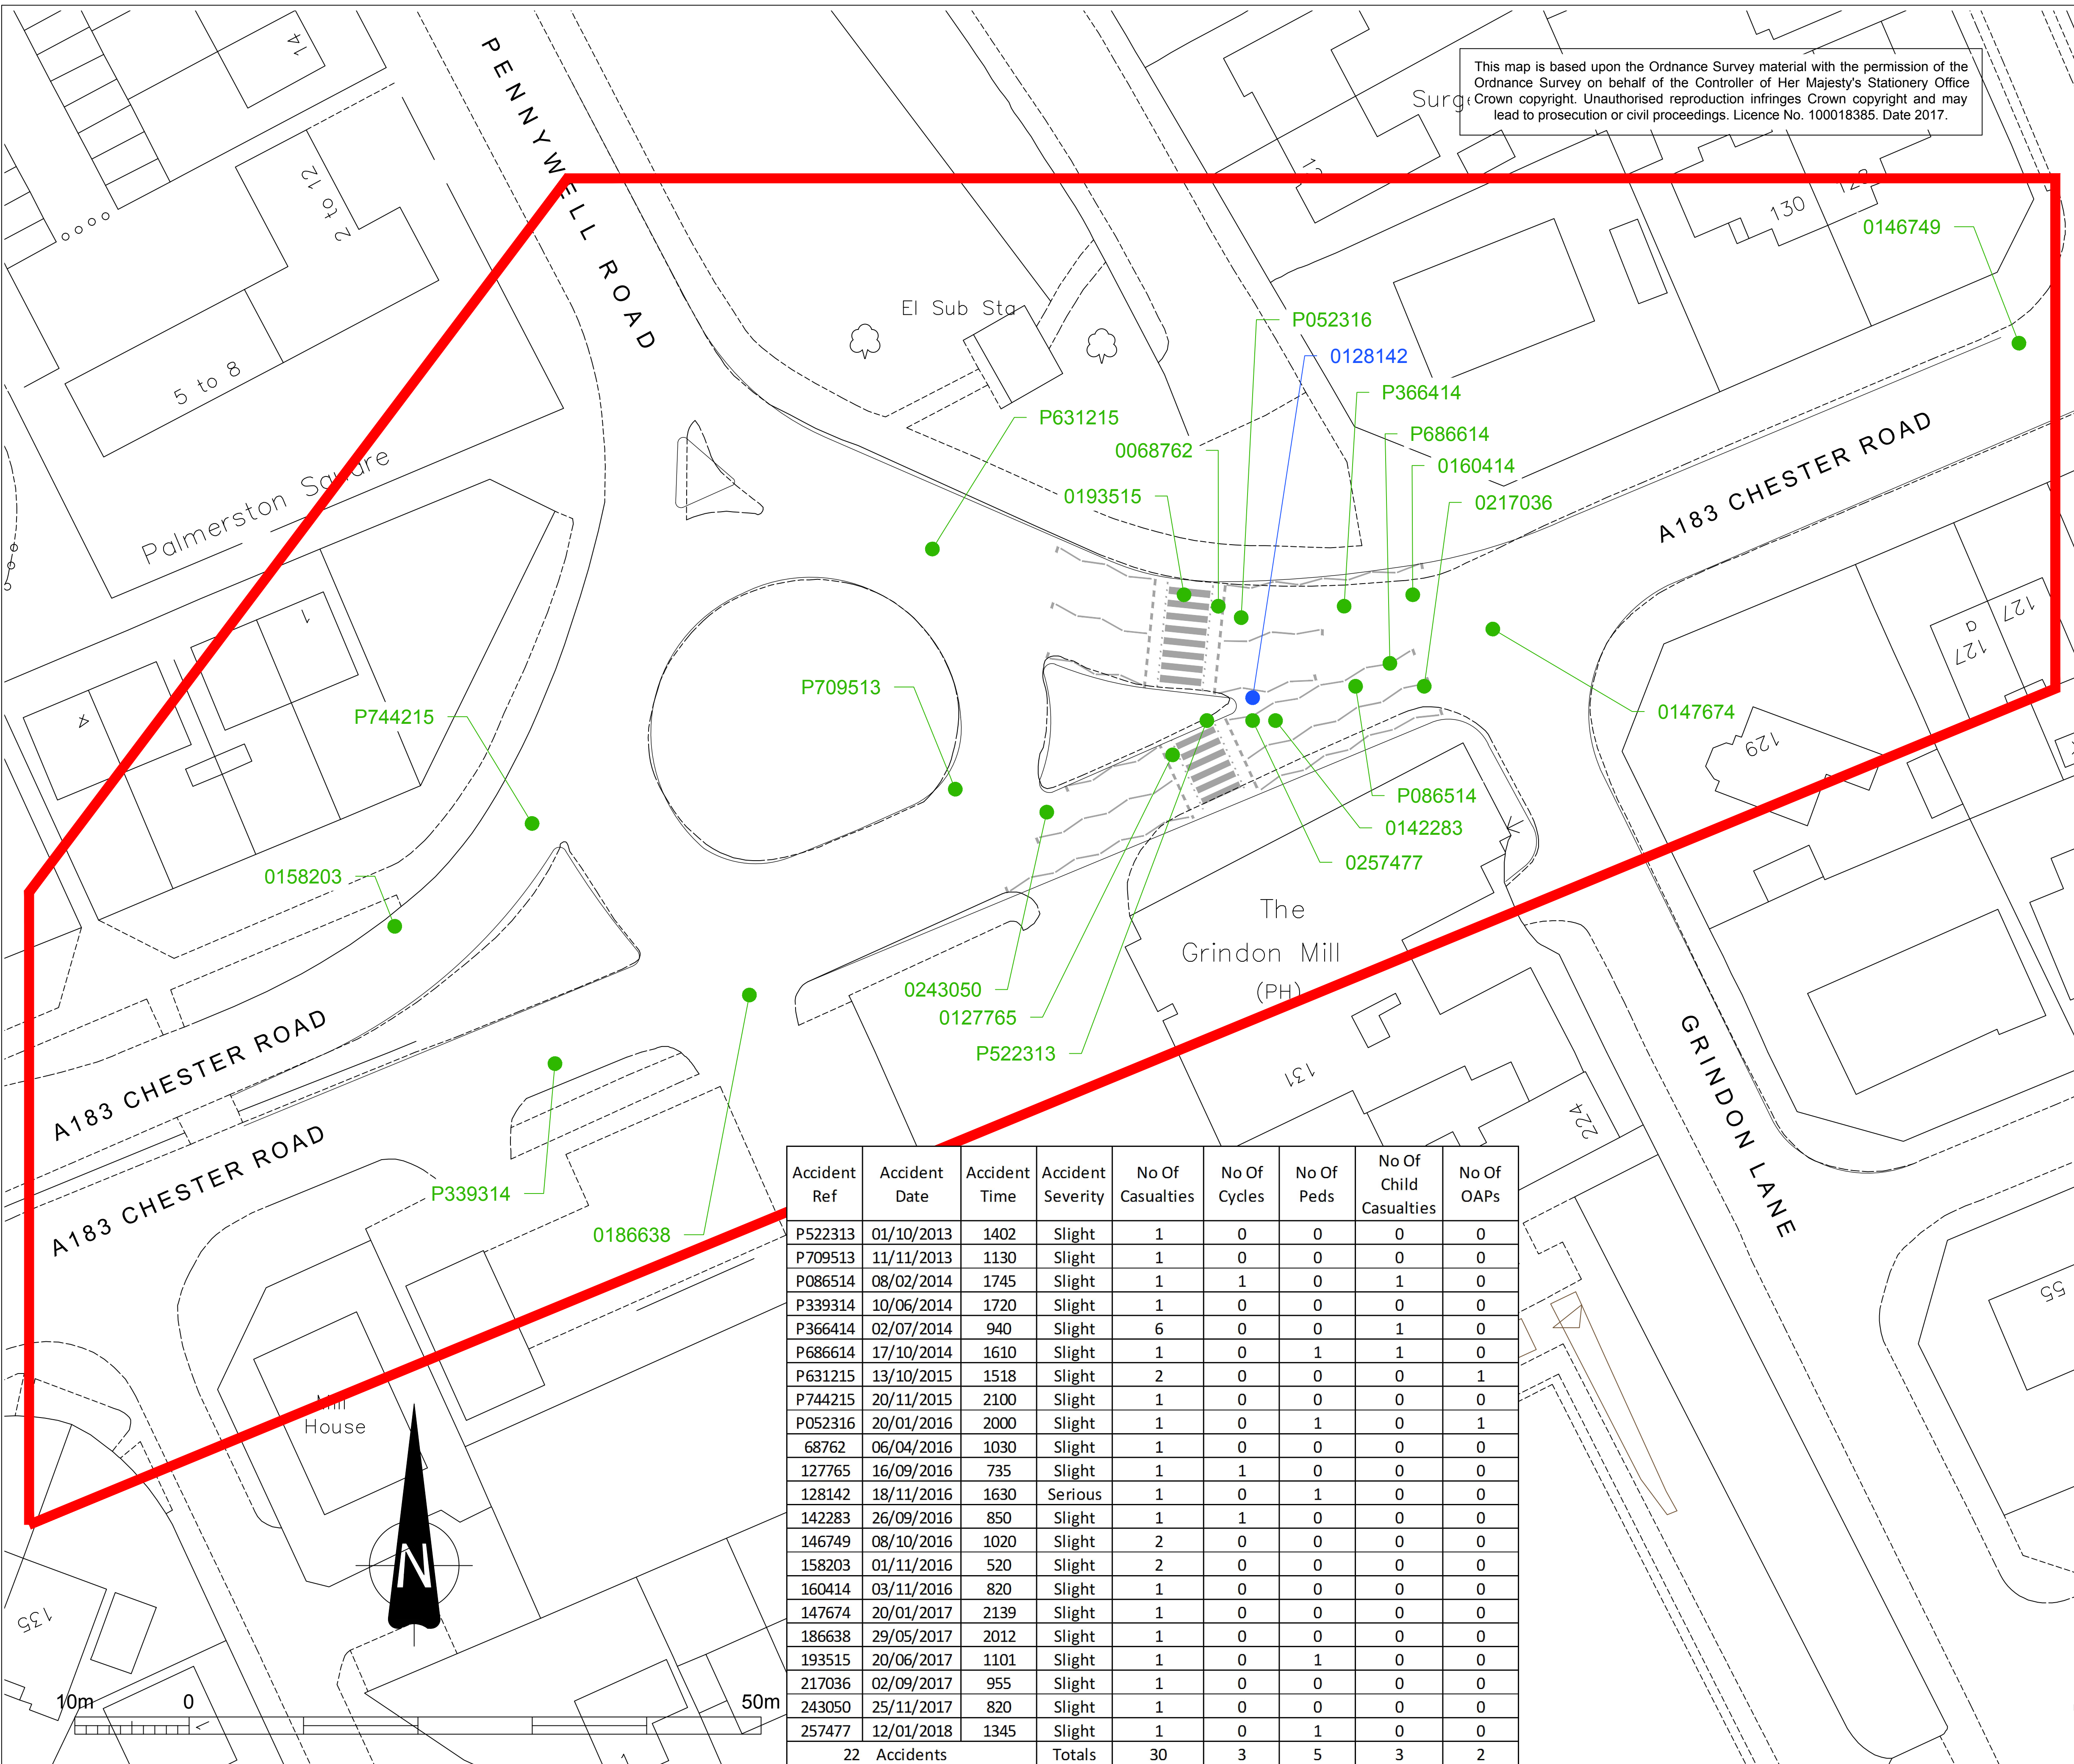

### Notes

- Road traffic accident data has been derived from the Tyne and Wear Road Traffic and Accident Data Unit (TADU) database.
- All reported accidents that have occurred within the accident data boundary in the last 5 year period (01/03/13 - 28/02/18) are shown.

### Key

- Accident severity - Slight
- Accident severity - Serious
- Accident severity - Fatal
- Accident Data Boundary

### FOR INFORMATION

REVISION	APPROVED	DESCRIPTION	DATE

**Sunderland City Council**

Economy & Place  
Jack Crawford House  
Commercial Road  
Sunderland SR2 8QR

Telephone: 0191 520 5555  
Fax: 0191 553 1460  
Web: [www.sunderland.gov.uk](http://www.sunderland.gov.uk)

Accident Ref	Accident Date	Accident Time	Accident Severity	No Of Casualties	No Of Cycles	No Of Peds	No Of Child Casualties	No Of OAPs
P522313	01/10/2013	1402	Slight	1	0	0	0	0
P709513	11/11/2013	1130	Slight	1	0	0	0	0
P086514	08/02/2014	1745	Slight	1	1	0	1	0
P339314	10/06/2014	1720	Slight	1	0	0	0	0
P366414	02/07/2014	940	Slight	6	0	0	1	0
P686614	17/10/2014	1610	Slight	1	0	1	1	0
P631215	13/10/2015	1518	Slight	2	0	0	0	1
P744215	20/11/2015	2100	Slight	1	0	0	0	0
P052316	20/01/2016	2000	Slight	1	0	1	0	1
68762	06/04/2016	1030	Slight	1	0	0	0	0
127765	16/09/2016	735	Slight	1	1	0	0	0
128142	18/11/2016	1630	Serious	1	0	1	0	0
142283	26/09/2016	850	Slight	1	1	0	0	0
146749	08/10/2016	1020	Slight	2	0	0	0	0
158203	01/11/2016	520	Slight	2	0	0	0	0
160414	03/11/2016	820	Slight	1	0	0	0	0
147674	20/01/2017	2139	Slight	1	0	0	0	0
186638	29/05/2017	2012	Slight	1	0	0	0	0
193515	20/06/2017	1101	Slight	1	0	1	0	0
217036	02/09/2017	955	Slight	1	0	0	0	0
243050	25/11/2017	820	Slight	1	0	0	0	0
257477	12/01/2018	1345	Slight	1	0	1	0	0
22 Accidents	Totals			30	3	5	3	2

PROJECT: **A183 Chester Road Grindon Mill Junction**

TITLE: **Traffic Accident Summary Plan**

PROJECT CONTACT		CONTACT DETAILS	
Craig Wilkinson		0191 561 1608	
DRAWN BY	BA	DATE	02/03/18
CHECKED BY	...	DATE	DD/MM/YY
APPROVED BY	...	SIGNED	DATE
DRAWING No.	TRS/17/0000116/005		REVISION
			A