



The use of drawings by the Customer acts as an agreement to the following statements. The Customer must not use the drawings if it does not agree with any of the following statements:  
 All drawings are based upon site information supplied by third parties and as such their accuracy cannot be guaranteed. All features are approximate and subject to clarification by a detailed topographical survey, statutory service enquiries and confirmation of the legal boundaries. Do not scale the drawings. Figured dimensions must be used in all cases. All dimensions must be checked on site. Any discrepancies must be reported in writing to Colour-UDL before proceeding. All drawings are copyright protected. Refer to full Terms & Conditions at [www.colour-udl.com](http://www.colour-udl.com)

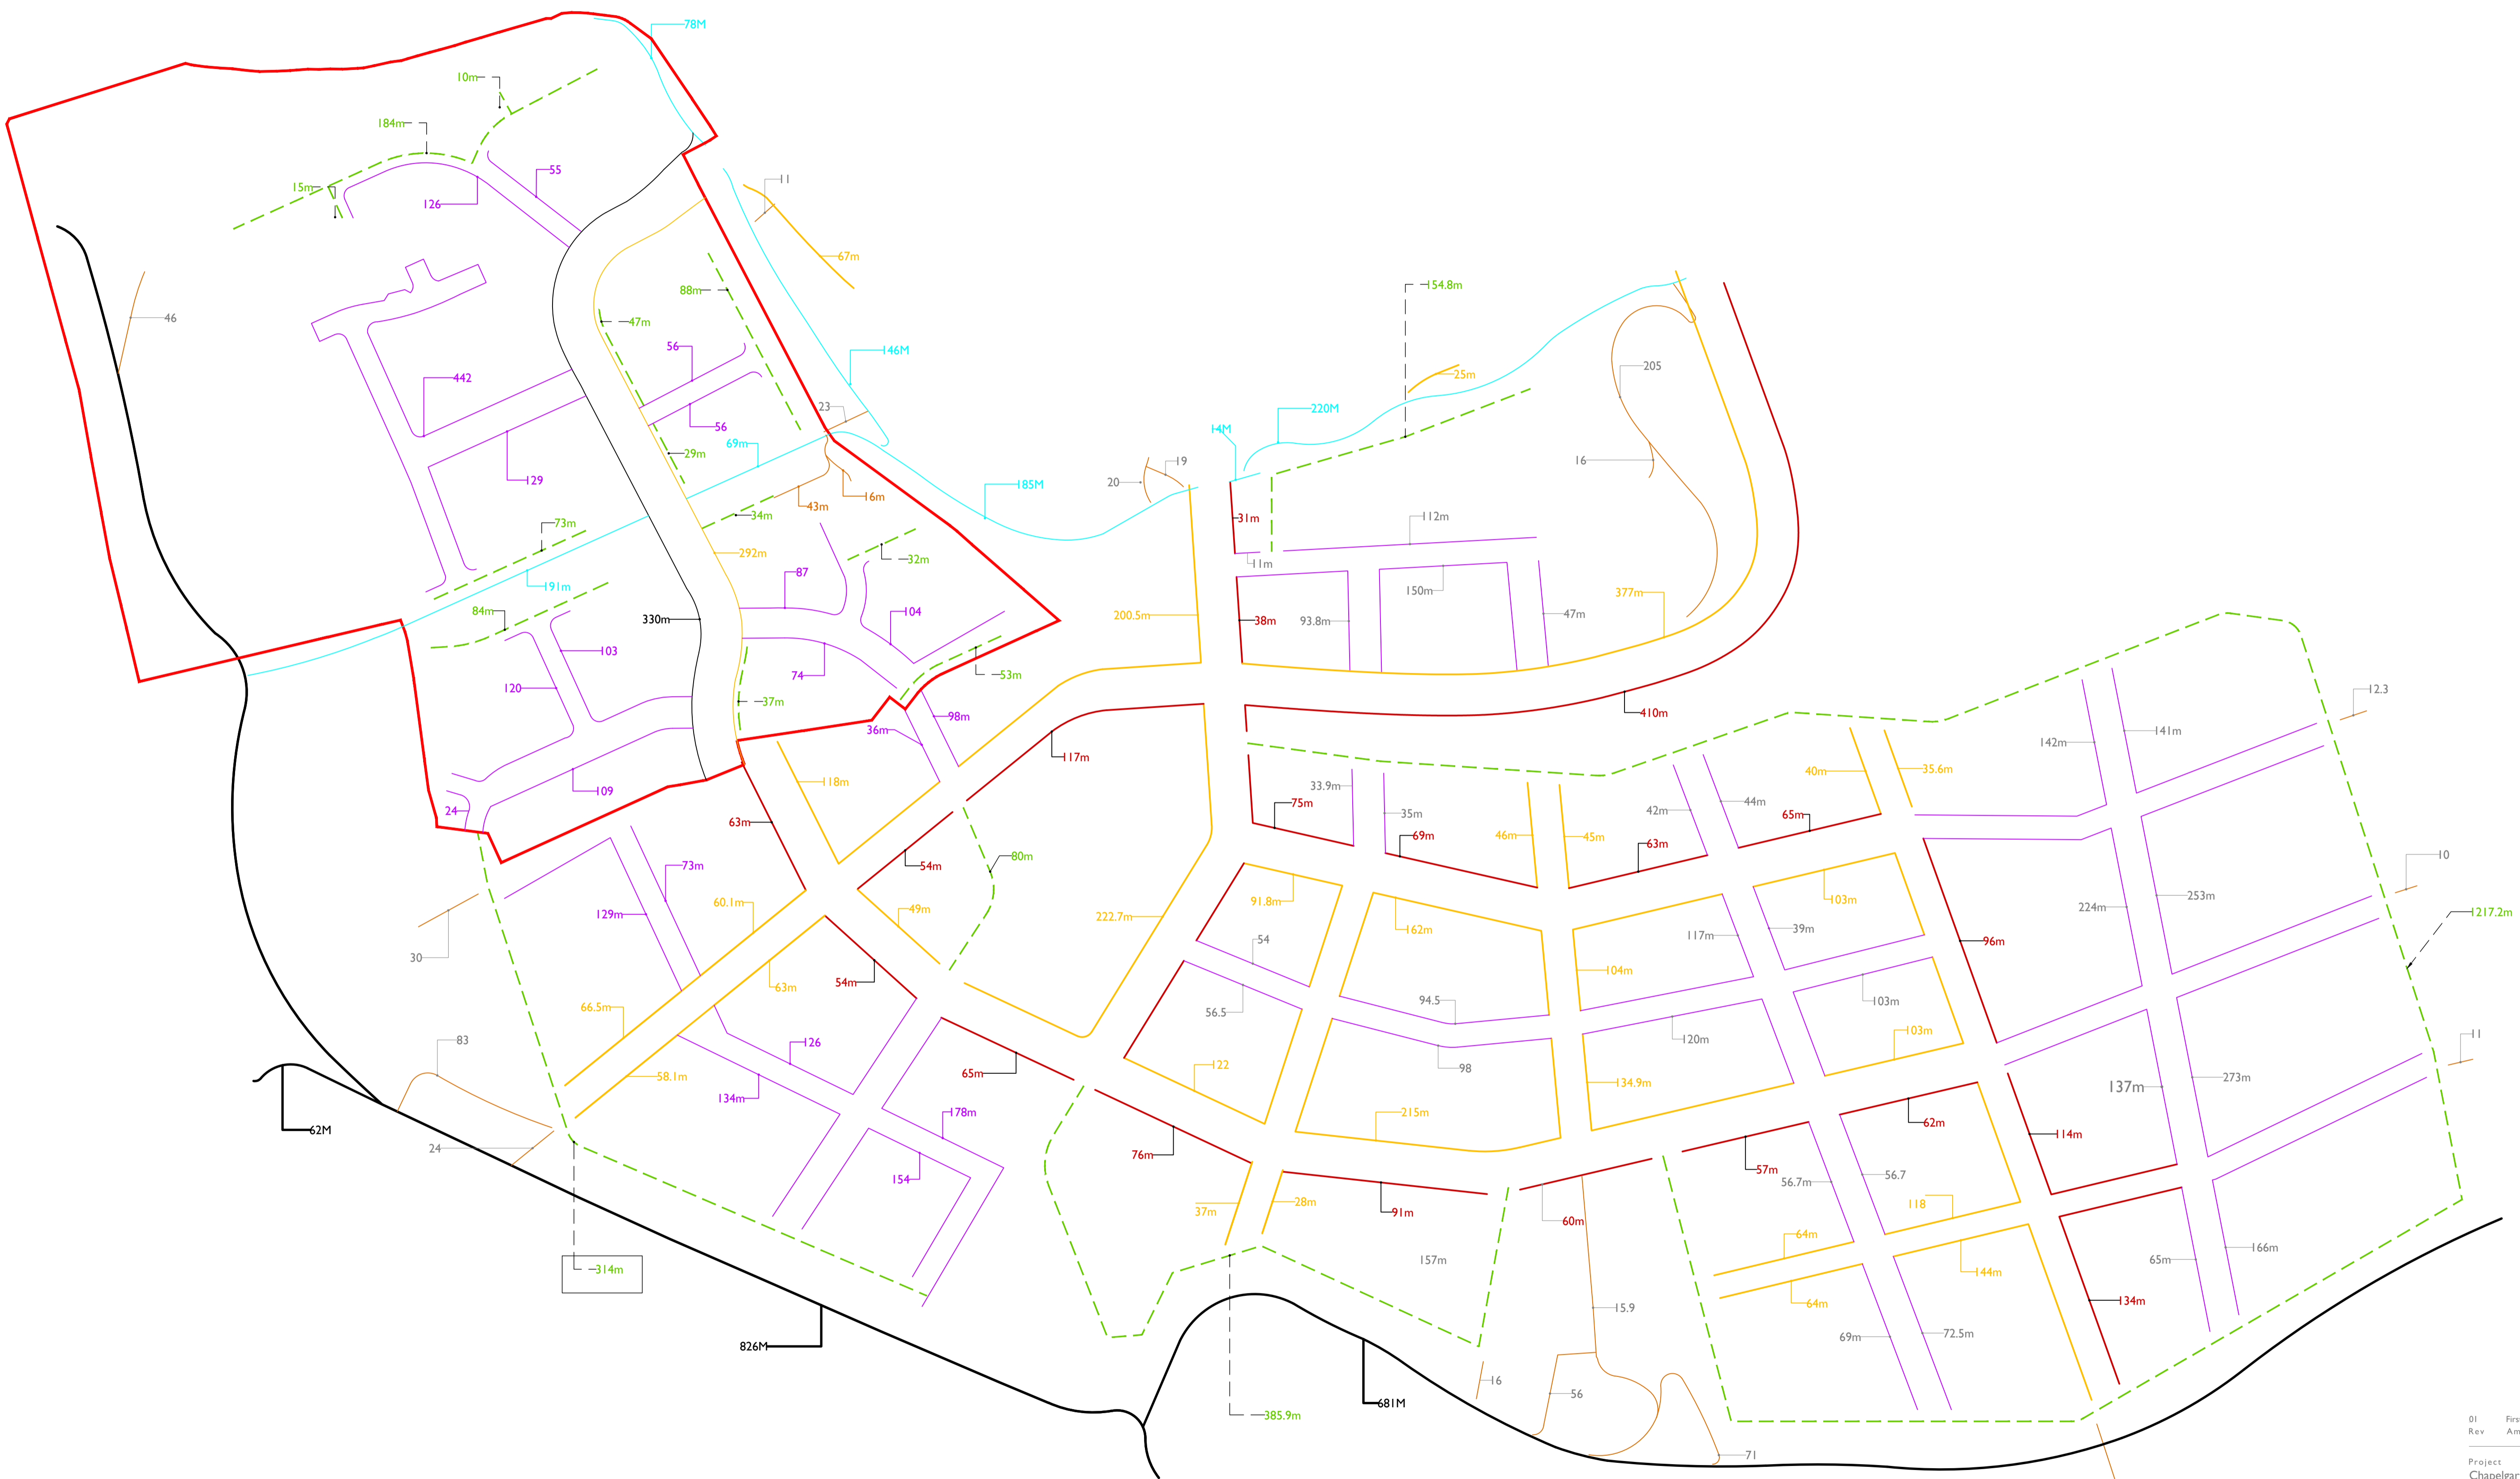

01	First Issue	16.01.2018	##	PO
Rev	Amendments	Date	Drwn	Chkd

Project  
 Chapelgarth, Sunderland  
 Drawing Title  
 Proposed Footpaths  
 with Miller Layout

Project No. 1515	Scale @ A1 1:1500	Project Status For Information
Drawing No. L-1515-PRP-057	Revision 001	

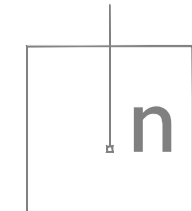

10 15 30 45 60 90 120 150m