


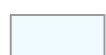












KEY

-  University CPMS Zone and areas eligible for permits. Mon-Sat, (Hours of Operation 11am to 12pm, 3pm to 4pm)
-  Proposed CPMS 'Gateway Sign'
-  Existing Waiting Restrictions
-  Proposed No Waiting - Mon to Sat, 8:00am to 6:00pm (Single Yellow Lines)
-  Proposed No Waiting at Any Time (Double Yellow Lines)
-  Proposed Permit Holders Only Bay - Mon to Sat, (Hours of Operation 11am to 12pm, 3pm to 4pm)
-  Proposed Limited Waiting Bay - Mon to Sat, 9:00am to 6:00pm - 2 Hour, No Return Within 1 hour
-  Proposed Limited Waiting Bay - Mon to Sat, 9:00am to 6:00pm - 1 hour, No Return Within 1 hour
-  Proposed Limited Waiting Bay - Mon to Sat, 9:00am to 6:00pm - 20 minutes, No Return Within 1 hour
-  Proposed Limited Waiting Bay - Mon to Sat, 8:00am to 6:00pm - 3 Hours, No Return Within 1 hour
-  Pay and Display Parking Mon-Sat 8am-6pm, 70p per hour or part thereof OR £4.00 All Day
-  Private Street / Area
-  CPMS Permit Zone M4
-  CPMS Permit Zone M5



PROPOSED UNIVERSITY & MILLFIELD AREA CPMS

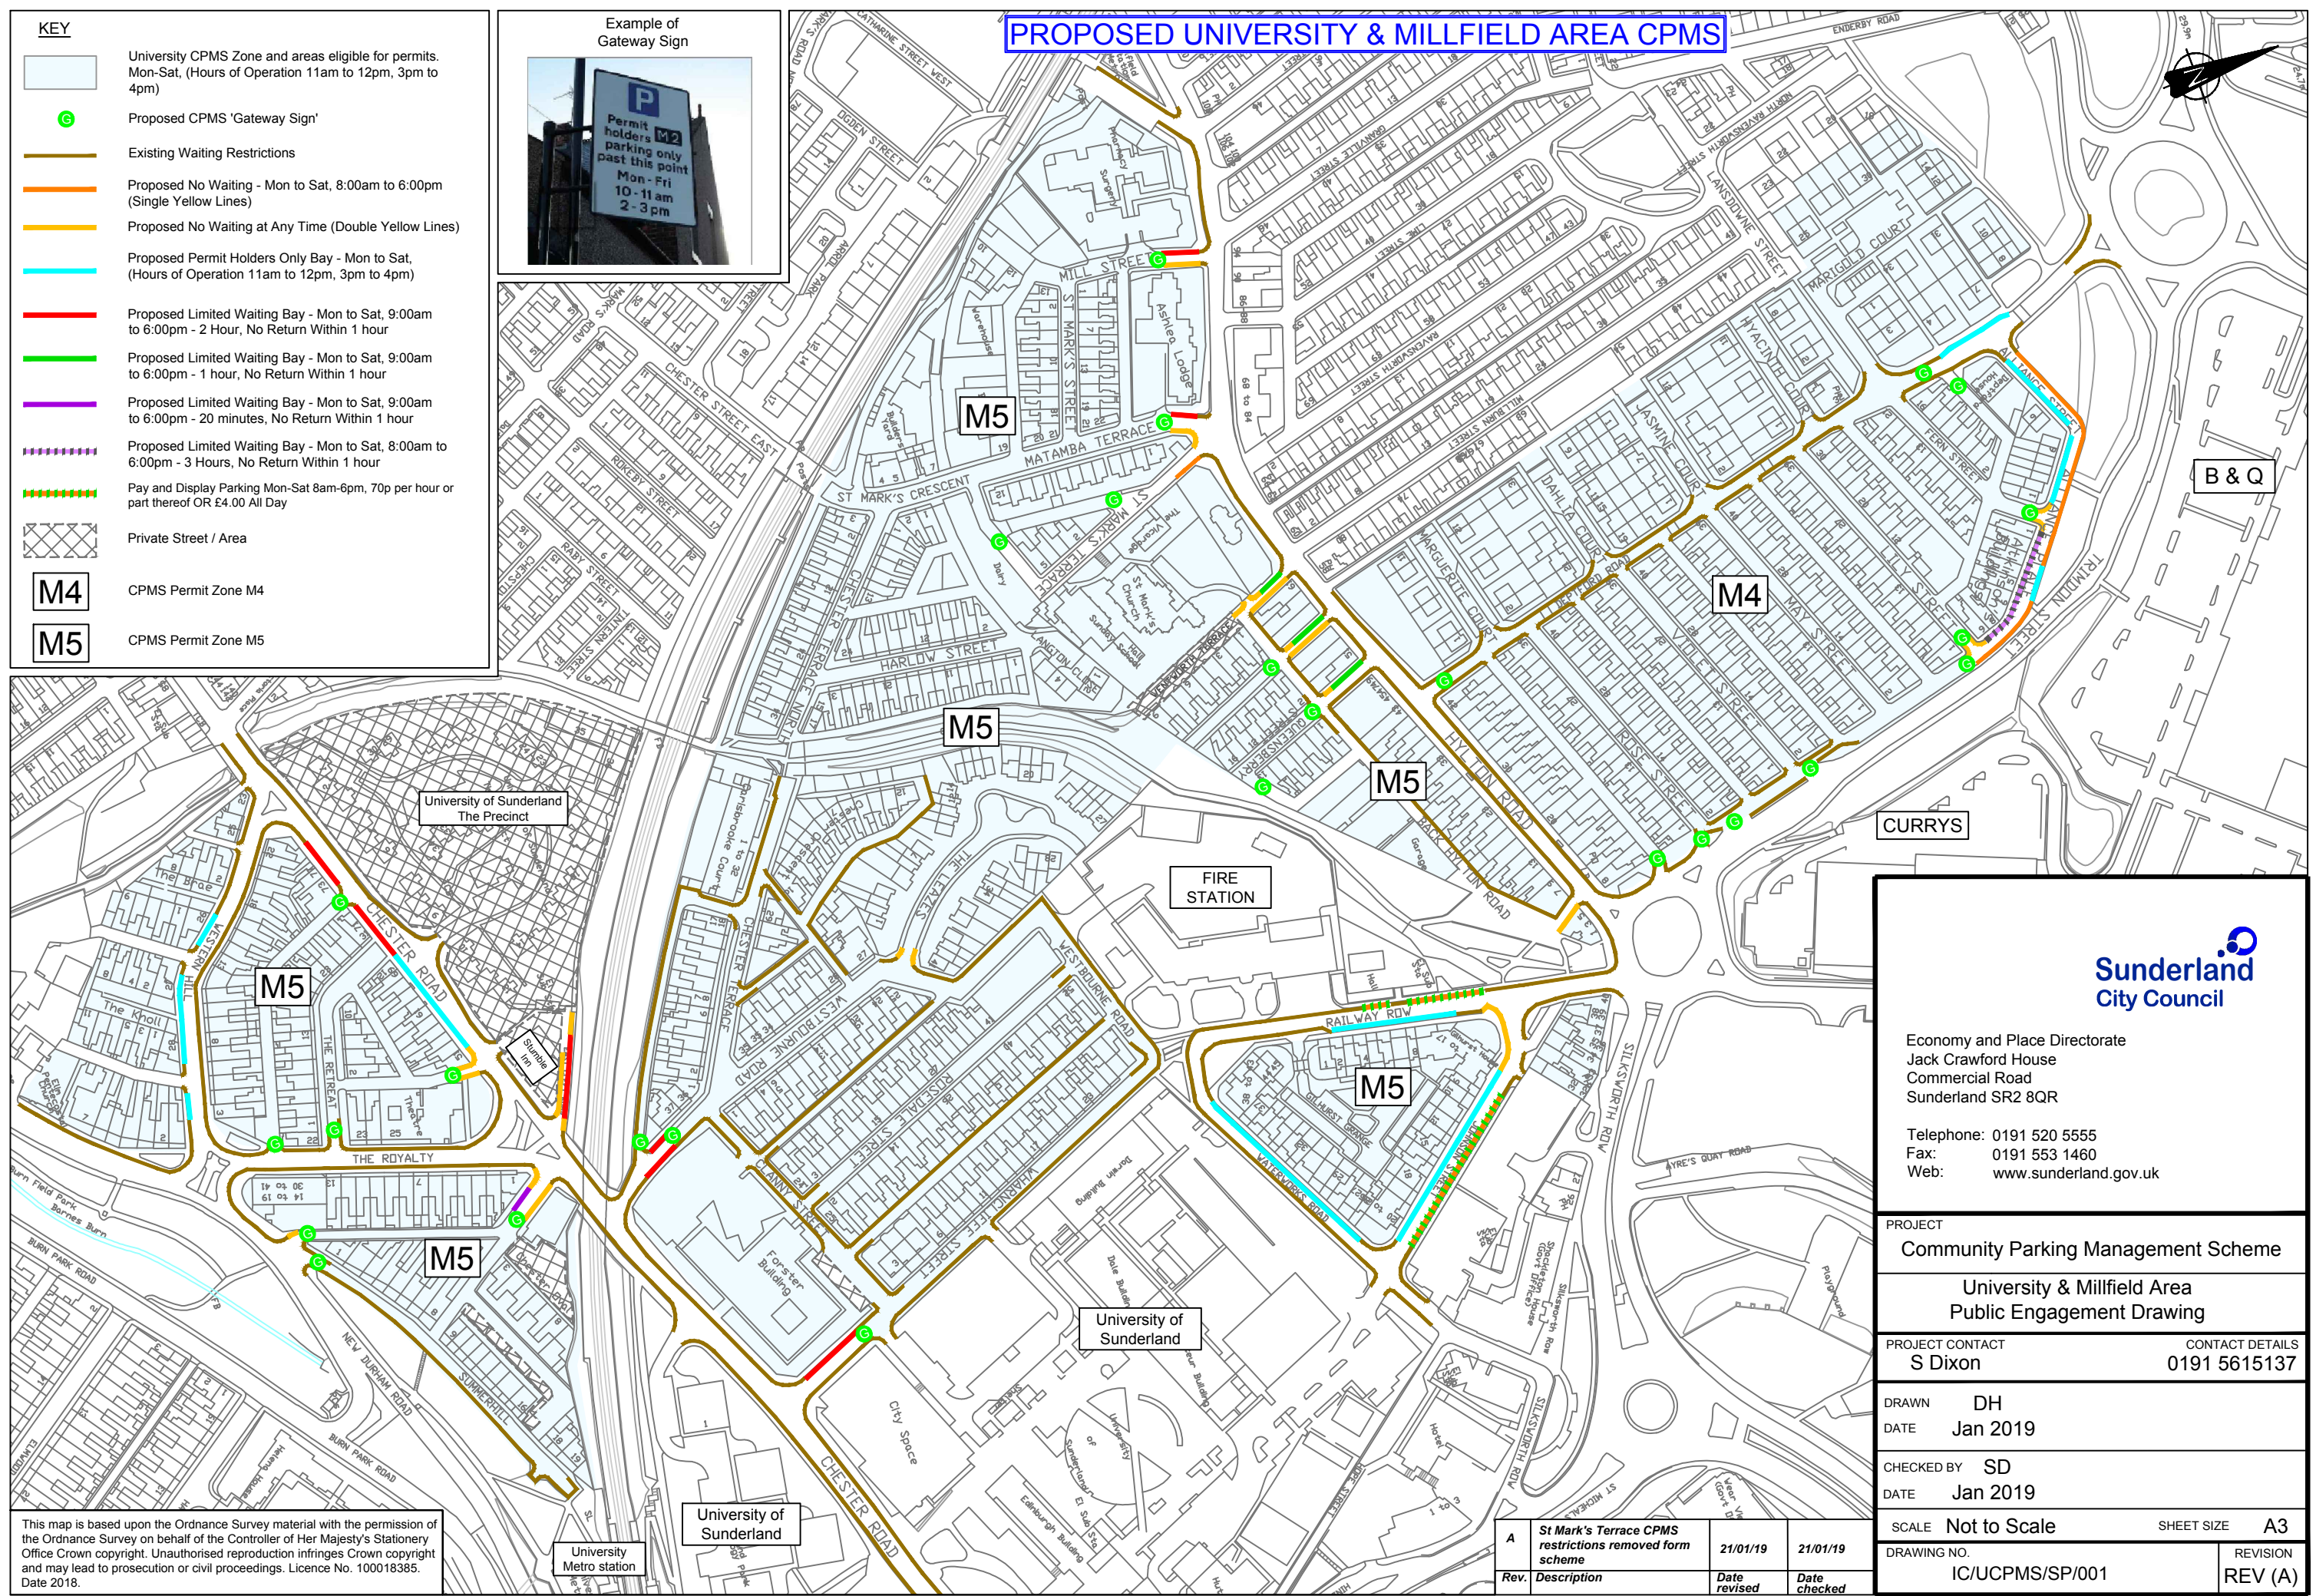

This map is based upon the Ordnance Survey material with the permission of the Ordnance Survey on behalf of the Controller of Her Majesty's Stationery Office Crown copyright. Unauthorised reproduction infringes Crown copyright and may lead to prosecution or civil proceedings. Licence No. 100018385. Date 2018.



Sunderland City Council

Economy and Place Directorate
Jack Crawford House
Commercial Road
Sunderland SR2 8QR

Telephone: 0191 520 5555
Fax: 0191 553 1460
Web: www.sunderland.gov.uk

PROJECT		
Community Parking Management Scheme		
University & Millfield Area Public Engagement Drawing		
PROJECT CONTACT	CONTACT DETAILS	
S Dixon	0191 5615137	
DRAWN	DH	
DATE	Jan 2019	
CHECKED BY	SD	
DATE	Jan 2019	
SCALE	Not to Scale	SHEET SIZE A3
DRAWING NO.	IC/UCPMS/SP/001	REVISION
		REV (A)

Rev.	Description	Date revised	Date checked
A	St Mark's Terrace CPMS restrictions removed from scheme	21/01/19	21/01/19