

- Key**
- New Carriageway
 - Carriageway Resurfacing
 - New Raised Table/Road Hump
 - New Footway
 - Relay Footway
 - Overlay Footway
 - New Grassed Verge
 - Cycleway Surface Paint (Red)
 - Cycleway Surface Paint (Green)
 - New Planting Area (Rain Garden Drainage System)
 - New Segregation Island
 - New Carriageway Kerb (Bullnose or Dropped)
 - New Footway Edge Kerb
 - New Tactile Paving (Buff or Red Corduroy or Blister)
 - New Road Markings
 - New TRO Markings
 - New Cycle Loops (Parking)
 - New Cycle Wands (Bollards)
 - New Bus Shelter (Clear Channel or Nexus)

- PRINCIPAL CHANGES**
1. ONLY BUS STOPS ILLUSTRATED TO BE AMENDED OR UPGRADED. ALL OTHER EXISTING BUS INFRASTRUCTURE TO BE RETAINED AS IS.
 2. RYHOPE ROAD DUAL-CARRIAGEWAY EXTENTS REDUCED TO SINGLE LANE IN BOTH DIRECTIONS TO ACCOMMODATE PARALLEL PARKING AND SEGREGATED CYCLE LANES.
 3. PROPOSED TRAFFIC SIGNING AND SIGNALS OMITTED FROM DRAWINGS FOR CLARITY - SUITABLE LAYOUT TO BE DEVELOPED IN THE DESIGN STAGES.

PRELIMINARY DESIGN

P02	23.01.25 Amendments as per most recent AT Design Workshop...	MB	PK
Rev.	Date	Description	Drawn Approved

Sunderland
City Council

City Development Directorate
Civic Centre
Sunderland
SR2 7DN

Project **Active Travel Fund
Ryhope Road Cycle Route**

Subject **Consultation Plan
Sheet 5**

Contact Peter Kennedy Approved by GB


Drawn by MB Sheet size A1

Scale 1:500 Date 01/05/24

Drawing No. **ATRR-SCC-GEN-Z0-SK-Z-SK_023-S4** Revisions **P02**

ROAD HUMPS INTRODUCED TO BETTER ACCOMMODATE THE NEW 20MPH ZONE

JUNCTION PROTECTION AND GAPS INTRODUCED TO RATIONALISE PARKING

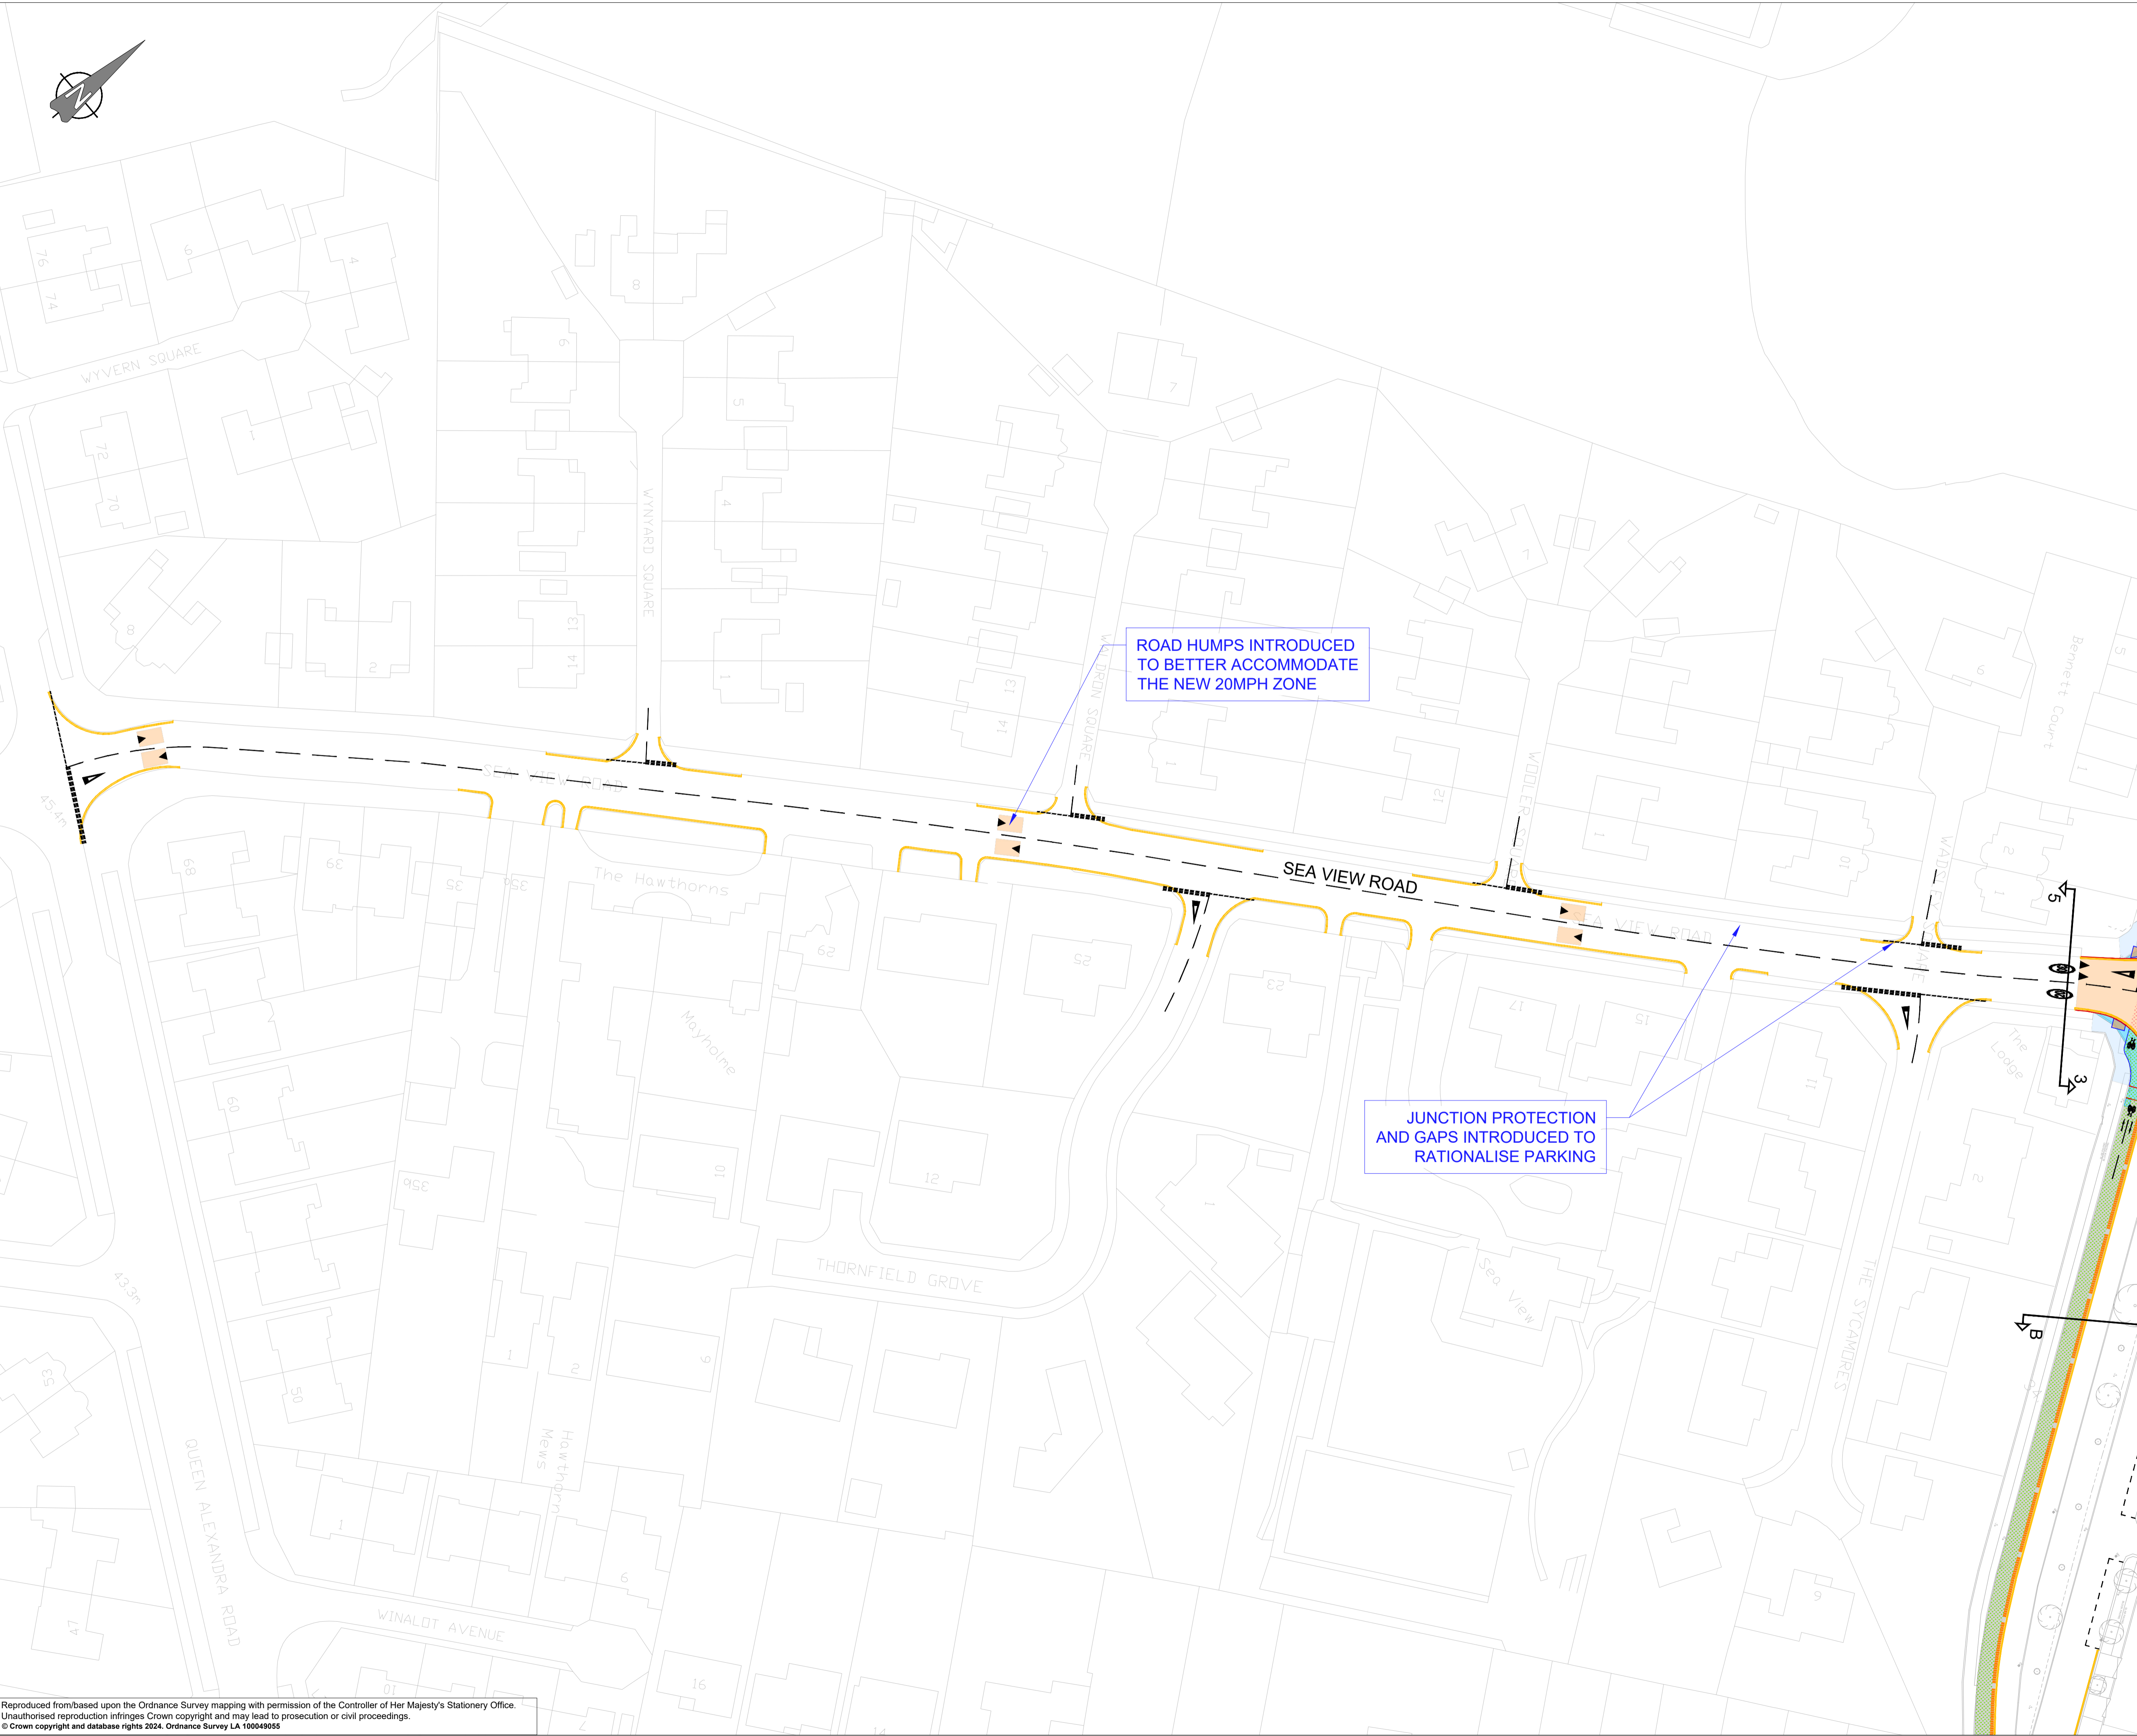

Reproduced from based upon the Ordnance Survey mapping with permission of the Controller of Her Majesty's Stationery Office. Unauthorised reproduction infringes Crown copyright and may lead to prosecution or civil proceedings. © Crown copyright and database rights 2024. Ordnance Survey LA 100049055